



CRESS & LOPRESTO
ARCHITECTS, L.L.C.
A PROFESSIONAL ARCHITECTURAL CORPORATION
10606 COURSEY BLVD., SUITE A
BATON ROUGE, LOUISIANA 70816
(225) 930-6040 FAX (225) 930-6045

REVISIONS


FOR CONSTRUCTION SET ISSUED 8.10.16

Job No: _____
Date: 4-17-17
Drawn: whc

A New Building For:
It's My Party
7700 Perkins Road
Baton Rouge, Louisiana 70810

Sheet No.
A-5.1
 of

FOR CONSTRUCTION

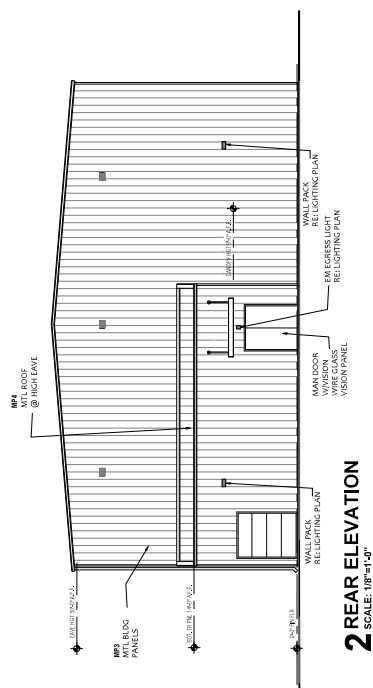


2 REAR ELEVATION

ELEVATION NOTES

- 1. ALL ELEVATIONS ARE MEASURED FROM O.C. FINISHED FLOOR UNLESS OTHERWISE NOTED.
- 2. ALL DIMENSIONS SHOWN ON ELEVATIONS MUST BE PROVIDED BY OWNER AND REQUIRED BLOCKING BEFORE SHEDDING IS PLACED.
- 3. ALL DIMENSIONS ARE TO FACE UNLESS NOTED OTHERWISE.
- 4. ALL TOOTHED METAL WALLS ARE PROVIDED BY THE MANUFACTURER, GUSSE-CONNECTION, METAL BLOCK, SUPPLIED TO EVERY JOINT AND CORNER. ALL ROOF PITCHES ARE SUPPLIED BY THE METAL MANUFACTURER.
- 5. ALL DIMENSIONS ARE TO FACE UNLESS NOTED OTHERWISE.
- 6. COLOR OF METAL, BUILDING AND ROOF SHALL BE APPROVED BY ARCHITECT FROM STANDARD SAMPLES.

EXTERIOR FINISH SCHEDULE


		FINISH DESCRIPTION	FINISH LOCATION
S1	NOT USED	FINISHED CONCRETE FLOOR TO EXTERIOR	CEILING FINISHED FLOOR
G1	CONCRETE	FINISHED CONCRETE FLOOR TO EXTERIOR	CEILING FINISHED FLOOR
M1	ALUMINUM	FINISHED ALUMINUM WALL TO EXTERIOR	CEILING FINISHED FLOOR
M2	ALUMINUM	FINISHED ALUMINUM WALL TO EXTERIOR	CEILING FINISHED FLOOR
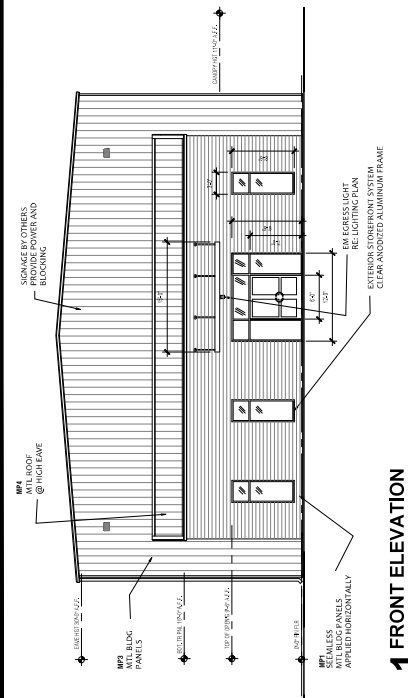

1 FRONT ELEVATION
SCALE: 1/8"=1'-0"



3 RIGHT SIDE ELEVATION

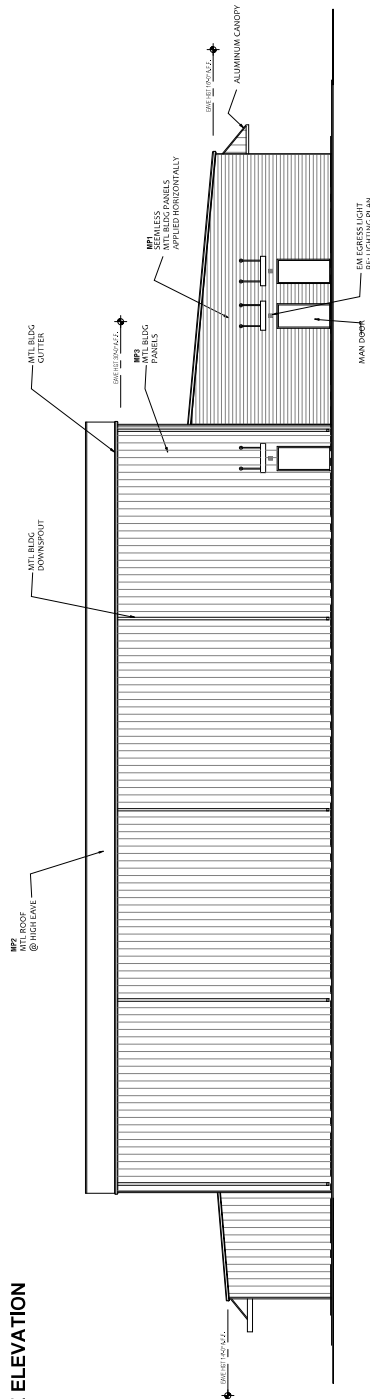

4 LEFT SIDE ELEVATION
SCALE: 1/8"=1'-0"





CRESS & LOPRESTO
ARCHITECTS, LLC
MEMBER FIRM ARCHITECTURAL CORPORATION
10006 COURSEY BLVD., SUITE A
BATON ROUGE, LOUISIANA 70816
(225) 890-0040 FAX (225) 890-0045

REVISIONS	
FOR CONSTRUCTION SET ISSUED 8.10.16	

Job No: _____
Date: 4-17-17
Drawn: WJC

A New Building For:
It's My Party
7700 Perkins Road
Baton Rouge, Louisiana 70810

Sheet No. **A-6.1**
OF

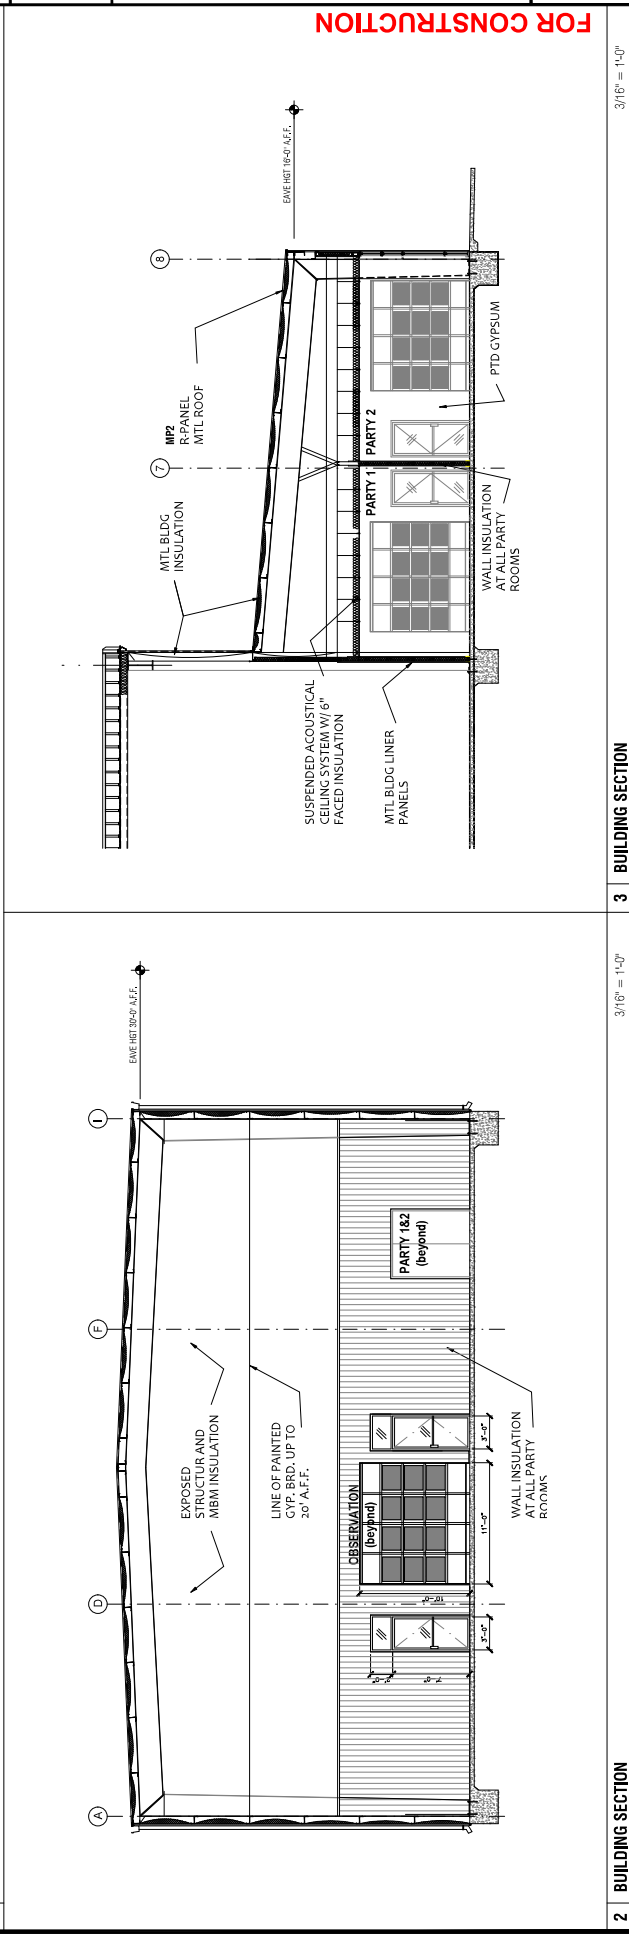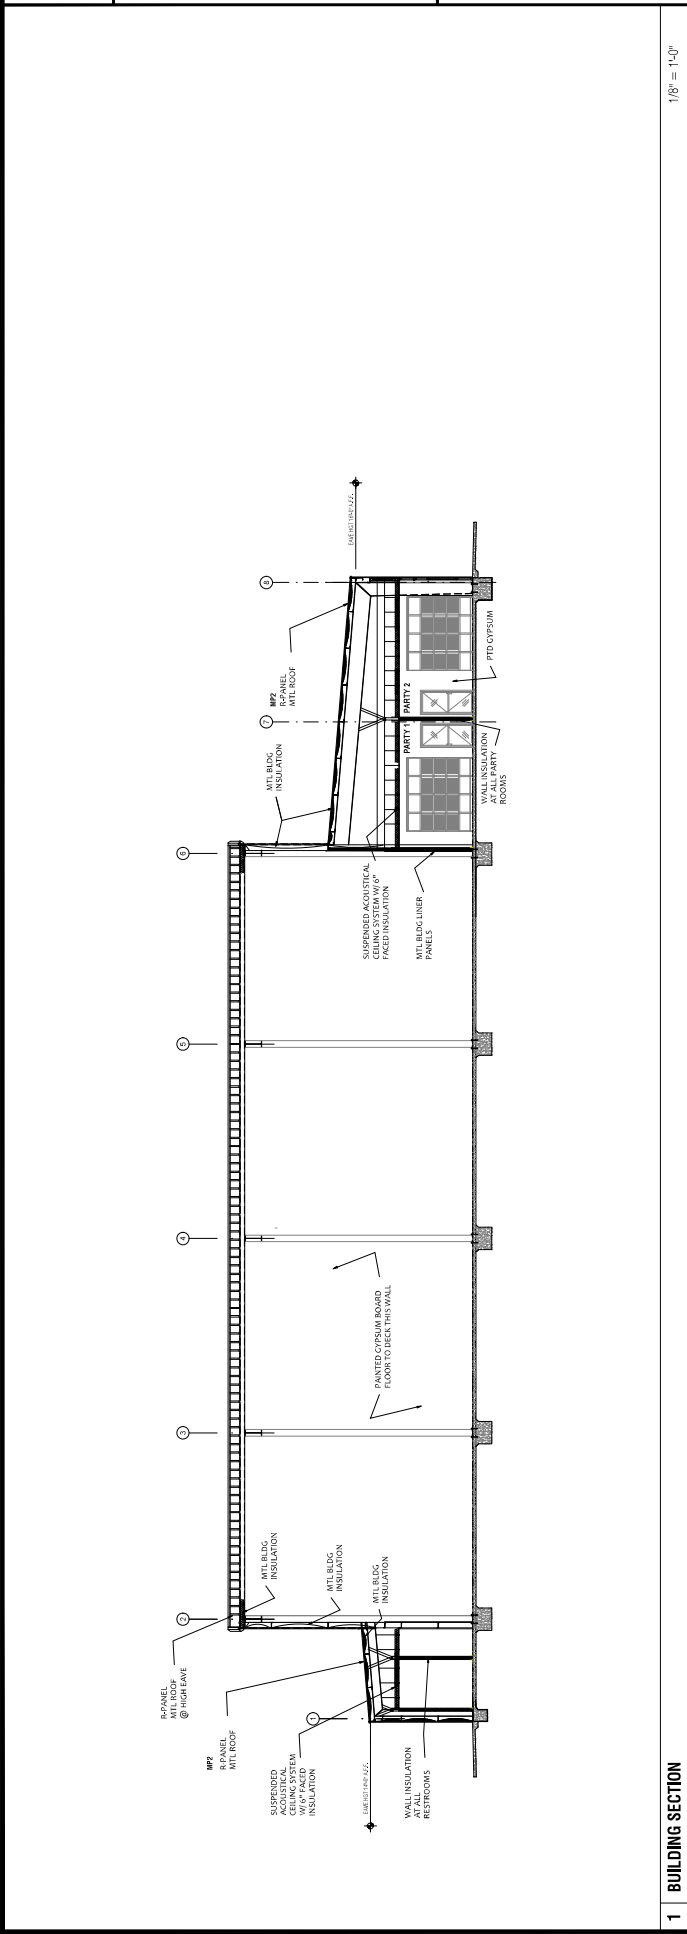

FOR CONSTRUCTION