




CRESS & LOPRESTO
ARCHITECTS, L.L.C.
A PROFESSIONAL ARCHITECTURAL CORPORATION
10006 COURTESY BLVD., SUITE A
BATON ROUGE, LOUISIANA 70816
(225) 890-0040 FAX (225) 890-0046

REVISIONS	

Job No.:
Date: 7-2-17
Drawn: who



A New Building For:
It's My Party
7700 Perkins Road
Baton Rouge, Louisiana 70810

Sheet No.:
L-1.1
0'

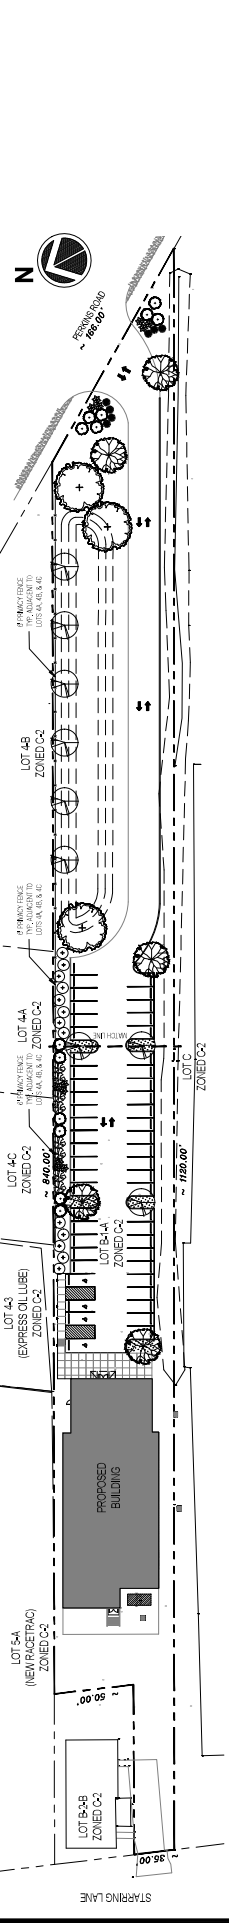

1 OVERALL LANDSCAPE PLAN

TABLE 'A':	
ADJACENT LOTS	
LOT #	ADJACENT LOT #

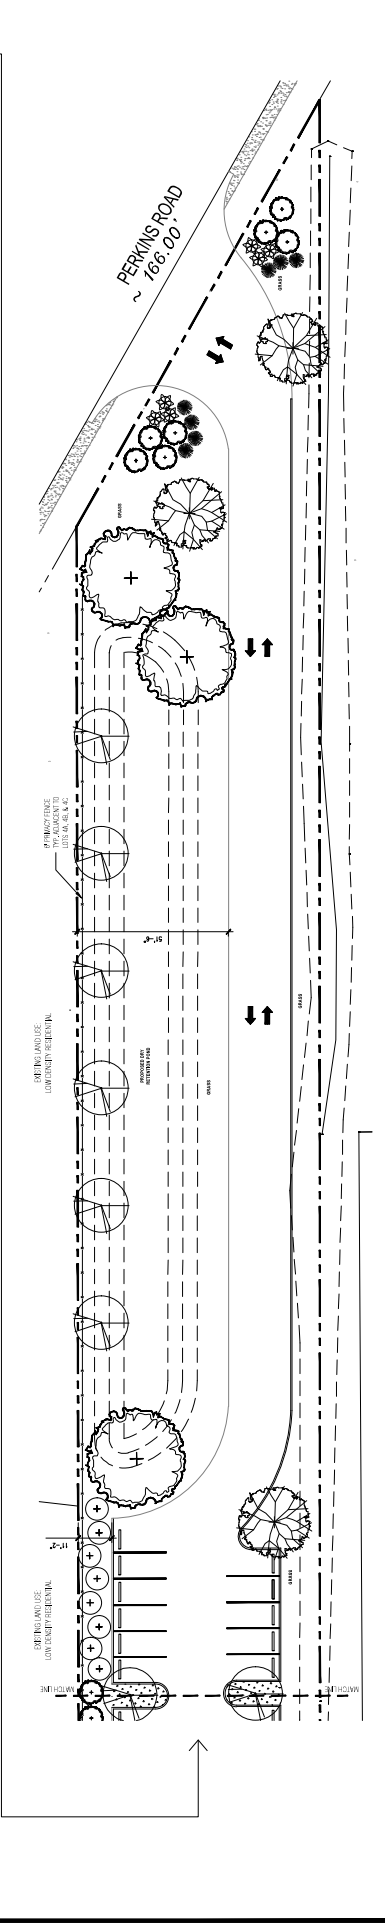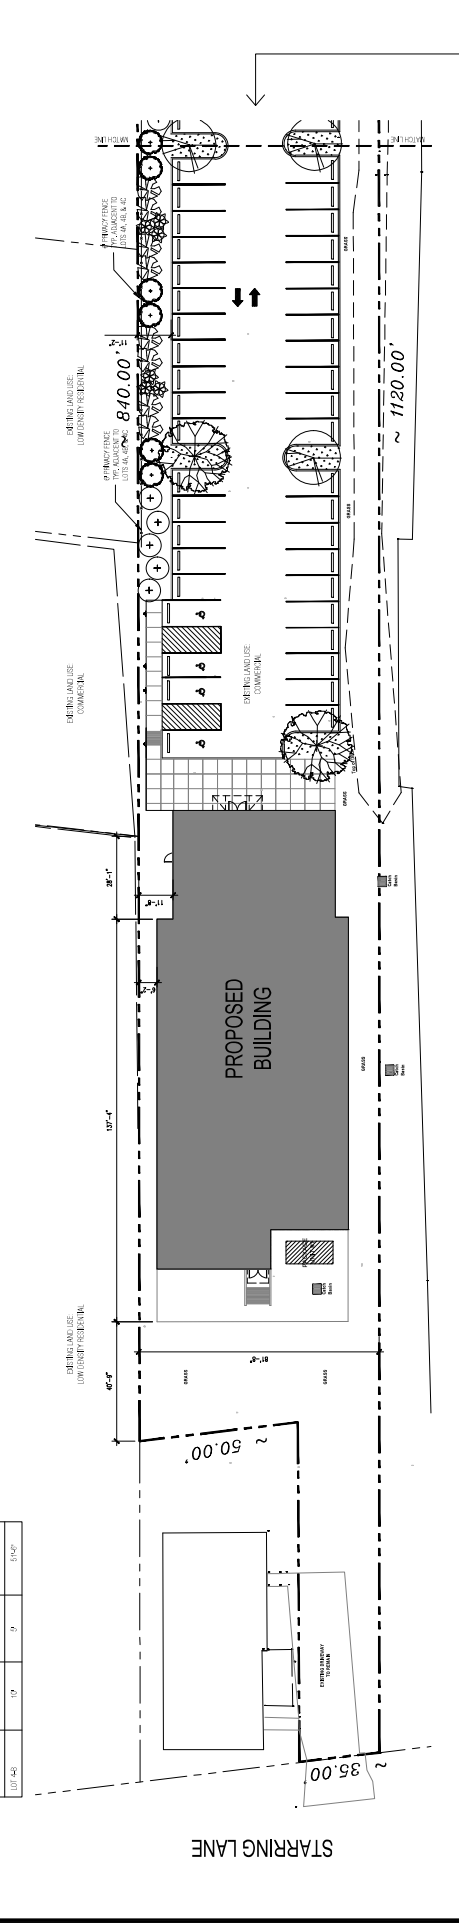

2 ENLARGED LANDSCAPE PLAN